



1858
RAMSEY COUNTY
MINNESOTA

1281 HAMMOND ROAD
WHITE BEAR TOWNSHIP, MN 55110

651-747-2750
FAX 651-426-2258
Email: wbt@whitebeartownship.org

Board of Supervisors
ROBERT J. KERMES, *Chair*
ED M. PRUDHON
STEVEN A. RUZEK

**AGENDA
VARIANCE BOARD MEETING
AUGUST 15, 2018**

1. **7:30 a.m.** Call Meeting to Order at Township Office Conference Room, 1281 Hammond Road.
2. Approve Agenda (Additions/Deletions).
3. Approve Minutes of July 17, 2018.
4. **John & Kathryn Schwartz, 5605 Hugo Road** – Request for:
 - 18.4' Right-of-Way Setback Variance
 - 28 Square Foot Garage Area Variance
 - 18% Green Area Varianceto Allow a Garage Addition.
5. Added Agenda Items.
6. Adjournment.

White Bear Township's

Mission:

To provide White Bear Township residents, businesses and visitors with reliable, high quality municipal services while serving as open and responsible stewards of the public trust.





**Variance Board Meeting
August 15, 2018**

Agenda Number: 1 - 2 - 3

Subject: Call to Order – 7:30 a.m.
Administrative Conference Room
1281 Hammond Road

Approval of August 15, 2018 Agenda
Approval of July 17, 2018 Minutes

Documentation: August 15, 2018 Agenda
July 17, 2018 Minutes

Action / Motion for Consideration:

Call meeting to order:	7:30 a.m.
Approval of Agenda:	August 15, 2018 (additions/deletions)
Approval of Minutes:	July 17, 2018

**AGENDA
VARIANCE BOARD MEETING
JULY 17, 2018**

The meeting was called to order at 7:35 a.m.

Present: Members: Short, Johnson, Denn; Planner: Riedesel; Applicant: John Schwartz, Dave Sorenson; Neighbors: Greg & Jerre Letourneau.

APPROVE AGENDA: Johnson moved approval of the Agenda as submitted. Denn seconded. Ayes all.

APPROVE MINUTES: Johnson moved approval of the June 20, 2018 Minutes. Denn seconded. Ayes all.

JOHN & KATHERYN SCHWARTZ, 5605 HUGO ROAD – Request for a 35' Right-of-Way Setback Variance, 118 Square Foot Area Variance and 16% Green Area Variance to Add a Garage with Living Quarters: Riedesel summarized the request to add a garage and breezeway including living quarters to the Hugo Road side of the home at 5605 Hugo Road. Three variances are being requested: a 35' right-of-way setback variance, a 118 square foot garage area variance, and a 16% green area variance.

The new garage is proposed to be 33' x 24' with a 6' x 8' breezeway connecting to the home. 126 square feet of the garage is proposed to be living quarters with a stairway up to additional living area. The square footage of the garage is proposed to be 666 square feet. A zero foot setback is proposed between the garage and the Hugo Road property line.

The Schwartz lot is 5,480 square feet in area. A 666 square foot garage will exceed the 10% garage area allowance requiring approval of a 118 square foot garage area variance.

Twenty-five percent is the maximum coverage permitted for this lot. The proposed addition will require 16% green area variance. The Schwartz's would eliminate 1,112 square feet of existing hard surface including sidewalk and driveway amounting to an overall decrease in impervious surface of 4.7%.

Riedesel provided a list of variances approved along this portion of Hugo Road. He noted that the greatest variances approved including: a 25' setback variance from Hugo Road, a 215 square foot garage area variance at 5583 Hugo Road and a 20% green area variance at 5653 Hugo Road.

The Letourneau's provided some photos of nearby house/garages at the meeting. They also provided a letter with their comments relating to the Schwartz request. The Letourneau house abuts the north side of the Schwartz property.

**MINUTES
VARIANCE BOARD MEETING
JULY 17, 2018**

Johnson noted that he does not have any concerns regarding the garage square footage and the green area variance due to the decrease in impervious area. He is opposed to a 0' right-of-way setback however.

The Variance Board discussed properties along Hugo Road and their history of variances. Short noted that it is important to maintain compatibility in the neighborhood. He felt that the Schwartz garage setback from the right-of-way would not be compatibility with other structures of the nearest neighbors.

Denn noted that the Town attempts to allow anyone to have a two car garage. He struggles with the 0' setback request. He also noted that he used to work with Mr. Schwartz and would abstain from voting on this proposal.

Mrs. Letourneau noted that they will have a visual impact if the variance is approved as requested, there is a concern with parking and noted cars cannot park on the opposite side of Hugo Road in the winter and that they have 4 parking stalls in the driveway, they also took living space from their house and converted it to garage when their variance was approved by the Town in 1979.

Schwartz noted that there currently is no garage on the property.

It was noted that tying the roof of the house into the garage which is proposed to have a living space above will be complicated that is why they are proposing an 8' breezeway.

Short recommended that the Schwartz's explore additional options including reducing the garage area to create a greater setback from Hugo Road. He noted that he could not support the setback variance as requested since this proposal requests a greater setback variance than has previously been approved by the Town for similar situations.

Mr. Schwartz requested direction from the Variance Board so he can modify his proposal.

Johnson noted a 22' x 22' garage is considered the minimum size double garage that the Town has strived to allow for all property owners.

Short noted that the Schwartz's should consider the Letourneau variances as a good example of providing a double garage with minimum amount of variances.

Short moved to continue the Variance Board meeting to Tuesday, July 24th at 7:30 a.m. to allow the applicant time to modify his proposal. Johnson seconded. Ayes all.

Respectfully Submitted,



**Variance Board Meeting
August 15, 2018**

Agenda Number: 4

Subject: John & Kathryn Schwartz, 5605 Hugo Road – Request for:

- 18.4' Right-of-Way Setback Variance
- 28 Square Foot Garage Area Variance
- 18% Green Area Variance

to Allow Construction of a Garage.

Documentation: Staff Memo
Variance Application w/applicant Supporting Info /

Action / Motion for Consideration:

Receive Information / Discuss

MEMORANDUM

TO: VARIANCE BOARD
FROM: TOM RIEDESEL
DATE: JULY 13, 2018 UPDATED AUGUST 8, 2018

SUBJECT: HOME ADDITION

REQUESTS: 18.4' RIGHT-OF-WAY SETBACK VARIANCE
28 SQUARE FOOT GARAGE AREA VARIANCE
18% GREEN AREA VARIANCE

LOCATION: 5605 HUGO ROAD
APPLICANTS: JOHN & KATHRYN SCHWARTZ
ZONING: R-1
PUBLIC HEARING: REQUIRED

Mr. & Mrs. Schwartz are requesting approval of 3 variances which would allow them to add a garage to the home they recently purchased at 5605 Hugo Road. There currently is no garage on the property. The variances requested include:

- An 18.4' right-of-way setback variance which would allow construction of an attached garage 16.6' from the Hugo Road right-of-way line
- A 28 square foot garage area variance which would allow a 576 square foot garage on a 5,480 square foot lot
- A 18% green area variance which would allow the garage addition and driveway

Right-of-Way Setback: An 18.4' right-of-way setback variance is being requested to add a 24' x 24' garage at 5605 Hugo Road.

Garage Area Variance: The proposed garage addition is 24' x 24' in area totaling 576 square feet. The Schwartz lot is 5,480 square feet in area. A garage and/or accessory structure is permitted to cover up to 10% of the lot area, not to exceed 1,000 square feet per structure. The maximum garage area permitted, based on the lot square footage, is 548 square feet. A 28 square foot variance is requested.

Green Area Variance: The Schwartz lot is located in the Shoreland Management Zone which permits up to 25% lot coverage. Based on a 5,480 square foot lot, up to 1,370 square feet of the lot may be covered with impervious surfacing which includes the home,

accessory structures, paved or concrete sidewalks or driveways. With an increase in impervious area planned, the Schwartz's are planning to remove the existing paved driveway and sidewalks in trade for the garage and driveway. New sidewalks would be constructed of pavers or pervious surfacing. The total hard surface area within the lot to be eliminated is 1,260 square feet or 23% of the site.

An 18% green area variance is requested as 43% of the site is proposed to be covered with impervious surfacing.

The Town has reviewed and approved several variances on Hugo Road. The following list summarizes the approved variances:

- 5543 Hugo Road A 13' lakeshore setback variance on a 12,197 square foot lot
- 5579 Hugo Road A 7% green area and 116 square foot variance for a garage in 1998 on a 6,970 square foot lot
- 5583 Hugo Road A 13' lakeshore setback variance on a 6,098 square foot lot
- 5593 Hugo Road A 15' right-of-way, 17' lakeshore and 1.167' side setback variance in 1998 on a 6,098 square foot lot
- 5599 Hugo Road A 25' right-of-way, 5' side and 43' lakeshore setback variances in 1988 on a 12,197 square foot lot
- 5611 Hugo Road A 9' side yard and 10' right-of-way setback variance in 1979 and a 2' side yard and 62' lakeshore setback variance in 1986 on a 5,227 square foot lot
- 5617 Hugo Road An 18' right-of-way setback variance for a new garage in 1995 on a 6,098 square foot lot
- 5641 Hugo Road A 3' side yard, 12' right-of-way setback variances in 1986 on a 5,227 square foot lot
- 5653 Hugo Road A 14' right-of-way, 33.5' lakeshore and 20% green area variance in 2003 on a 2,614 square foot lot
- 5657 Hugo Road A 1.8' side yard, 42' lakeshore, 15' right-of-way and 9% green area variances in 2003 on a 6,970 square foot lot
- 5661 Hugo Road A 21' right-of-way setback variance in 1981 and a 15' right-of-way setback and 10' lakeshore setback variance in 1989 on a 5,227 square foot lot
- 5669 Hugo Road A 40' lakeshore setback variance on a 2,614 square foot lot

Section 7-1.5 of Ordinance No. 35 states:

Front yard setback variances may be granted to conform to lesser setbacks of existing adjacent structures. For new structures, the minimum front yard setback shall not be less than 20'

It appears that this standard has been followed for the properties along Hugo Road with the following exceptions:

- 5661 Hugo Road (21' right-of-way setback variance)
- 5617 Hugo Road (18' right-of-way setback variance)
- 5599 Hugo Road (25' right-of-way setback variance)

The 10' setback for a garage at 5599, which abuts the Schwartz property, appears to have permitted the closest structure to Hugo Road. The Schwartz request would place their garage 16.6' from the right-of-way.

The following appears to be the greatest variances approved along Hugo Road:

- A 25' setback variance at 5599 for a garage. It should be noted that the garage at 5641 Hugo Road is 6.5' from the right-of-way. The Schwartz garage would have an 16.6' right-of-way setback as proposed
- A 215 square foot garage area variance at 5583 Hugo Road which permitted an 840 square foot garage. The Schwartz's are requesting a 28 square foot garage area variance.
- A 20% green area variance at 5653 Hugo Road. The Schwartz's are requesting approval of a 18% green area variance.

TR/psw
cc:admin/add.file
b:schwartz

5605 Hugo Road, WB Township MN

***Variance Application Form and Supporting Materials
for Proposed Structure and Landscape Changes
8/2/2018
Initial Submission***

Table of Contents

- 1) **Proposed Structure and Landscape Changes**
- 2) **Precedence / Historical Variance Experience**
- 3) **Exhibit A: Impervious Surface Calculation and Comparison: Existing Structure vs. Proposed Structure**
- 4) **Exhibit B: Hugo Road Comparison of Lot Size / Living Area / Garage Area**
- 5) **Exhibit C: Current Survey of 5605 Hugo Road (performed by Tim Kytoen) including existing structures/hard surface**
- 6) **Exhibit D: Current Survey of 5605 Hugo Road (performed by Tim Kytoen) including placement of new structures and hard/perveous surfaces**
- 7) **Exhibit E: NOT USED**
- 8) **Exhibit E: Public Information and supporting materials for precedence**
- 9) **Exhibit G: White Bear Township Variance Application and Statement of Affected Property Owners**

Precedence - Publically Available Information on Past Hugo Road (and Township) Variances

In preparation for the application submission, we performed research using the publically available information for the residences on Hugo Road:

- 1) The public files located at the White Bear Township
- 2) The online information, maps and tools\ available on the official Ramsey County, MN website

Note: Due to the inconsistent standards in play across the various Survey's done for Hugo Road lots, comparisons were often hampered by missing / incorrect measurements and renderings of anchor points (e.g., Hugo Road Centerline vs. lot drawn as beginning at edge of road). We have included them where found to be valid, but, other examples of Garage placement on property and set backs currently in place exist but could not be used with confidence.

Ordinance: Garage can be no larger than 10% of lot size as measured in FT²
(See copies of publically available information as support in **Exhibit F and Exhibit B**)

Exhibit B summarizes lot size to garage size ratio's:

- **Nearly 60%** of lots included in research (15...12 with garages currently) **exceed** the 10% of lot size ordinance for garage sizing limits.
- 42% of lots are within 5% of ordinance cap – we are proposing: 12.6% of total lot size.
- **Exhibit F9.3** provides precedence for a variance granted for 840 Square Foot garage for 5583 Hugo Road -- 215 square foot variance

Ordinance: Setback from Right of Way (Hugo Road) must be 35 feet
(See copies of publically available information as support in **Exhibit F**)

- Two lots south of 5605 Hugo Road, **5587 and 5599 (directly adjacent on south property line)** have garages that are closer to the right of way than we are requesting; both are larger lots presumably with room to have had further setback
- Please see **Exhibits F3.2 and F4** (copy of a survey of the 5599 property
- **Exhibit F5** cites set back accommodations made for lot 5587 due to "undersized lot"; at 6,047 square feet the lot is larger than that of 5605
- **Exhibit F6** cites a variance precedence granted for lot 5617 due to other lots being "closer to the right of way than requested"
- **Exhibits F7, F8 and F11** cite the requested set back variances that have been granted for numerous lots (list their addresses) with attention paid to undersized lots (like 5605)

Ordinance: Mandatory % of green space/pervious surface as specific percentage of the total lot size

(See copies of publically available information as support in **Exhibit F** as well as the impervious surface summary in **Exhibit A** and layout of plans in **Exhibit D**)

- With proposed removal/reduction of all tar and concrete and replacement with pavers, our proposed plan:
 - **Reduces** overall impervious surface area on the lot **by 23%**
 - **Reduces** total Impervious Surface Area / Total Lot Square Footage from **53% down to 41%**
 - **Exhibit F10.1** is an example of the many successful requests for variance to the expectations of this ordinance – we chose to take this opportunity to make a dramatic impact on 5605

5605 Hugo Road, WB Township MN

Proposed Structure and Landscape Changes

Our Goals:

- Improve control of water flow via reduction of current footprint of impervious surface and added water management strategies to the property
- Have the footprint of the existing house remain unchanged
- Retain as much of the existing front yard as possible
- Add garage and additional future living space to bring our living space more in line with others and to maintain/increase property value over time

Proposed Structure and Landscape Changes

Existing House:

- *NOTE: No expansion or change to footprint of existing foundation/house*
- Shift Entry to North end of eastern facing edge of existing dwelling and attache gable over doorway
- Connect to new proposed 2 story garage structure directly to the house beginning on the southern end of the east facing edge of current dwelling

Proposed New Addition of Garage, Bonus Room and Paver Driveway:

- *NOTE: the current dwelling and structure does NOT have a garage*
- Proposed additional garage structure:
 - 24' (north/south) X 24' (east/west) 2 story garage and additional living space
 - running towards the road and parallel with southern edge of existing house structure
 - the 2nd story of the existing house will be extended eastward over the garage for additional living space accessible through the house
 - The proposed garage will be 2 stories to include "bonus room" future living space
 - The proposed garage structure will end approximately 39 feet from the existing road edge, providing ability to park 4 cars in driveway outside of garage
- The existing > 1,000+ Ft² of impervious tar driveway surface will be replaced with a smaller footprint of a combination of:
 - Grass: running along the southern edge of the new proposed garage and lot line
 - Fully guttered and controlled water flow to lake and to road for full dwelling and garage roof lines (NOTE: dwelling does NOT have gutters today)
- Current drainage issues on the North property line (water run off from Hugo Road) and South property line (neighbors house grade is higher and drains into 5605 crawl space) will be addressed with permanent water management strategies

Other Proposed Enhancements:

- Eliminate all concrete sidewalks
- Add paver sidewalk surfaces to front yard (from Garage to revised house front entry), from revised front entry to deck on north yard and landing for lakeside house frontage
- Eliminate the rock landscape on the north property line with grass and paver walkway
- Tar driveway of approach 24 X 39 going eastward in front of the garage to road edge
- Permeable surface on north side of eastern edge of driveway of approximately 21' X 20' for additional parking.

Exhibit A

Impervious Surface Calculation and Comparison: Existing Structure vs. Proposed Structure

SOURCE: Survey performed by Mathew T Kytonen

	Existing Structure	Proposed Structure	(Reduction) Increase To Existing Structure
<i>Impervious Surfaces Footprint (Ft²):</i>			
House	1,367	1,367	-
Garage	-	576	576
Revised Front Entry Gable	-	28	28
Total Dwelling	1,367	1,943	576
Water Control / Gutter System on Dwellings NO YES			
Tar Driveway Within Lot Line	760	-	(760)
Tar Driveway From Lot Line/Garage to Road Edge	420	936	516
Total Driveway Surface	1,180	936	(244)
Total Sidewalk	352	-	(352)
Total Impervious Surface Ft² - Before Semi-Impervious Surfaces:	2,899	2,879	(20)
<i>Semi-Impervious Surfaces Footprint (Ft²):</i>			
Rocks (North Side of House)	195	-	-
Additional Parking w/ Permeable Surface	-	400	400
Paver Walkways (Front Yard / North Yard)	-	294	294
3 Foot Paver landing across lake side of the house	-	73	73
Subtotal	195	767	572
Conversion Factor	0%	0%	0%
Total Semi-Impervious Surface Footprint	-	-	-
Total Impervious + Semi-Impervious Surface FT²:	2,899	2,879	(20)
Current Lot Size To OHWL (Ft²):	5,480	5,480	0%
Total Impervious + Semi-Impervious Surface FT² %:	53%	53%	0%

Exhibit B

Hugo Road Comparison of Lot Size / Living Area / Garage Area

Source: Ramsey County MapRamsey Interactive Map

<https://maps.co.ramsey.mn.us/Html5Viewer/index.html?configBase=https://maps.co.ramsey.mn.us/Geocortex/Essentials/RES/USites/MapRamsey/viewers/MapRamsey/virtualdirectory/Resources/Config/Default>
 Comparison of 15 lots: from 5583 in the south to 5669 in the north

Address	Lot Sizes	Living Area Sizes	Garage Sizes	Living Area Percentage of Lot Size**	Garage FT ² / Lot Size (Counting Double Lots As 1 Lot In Calculation)	Garage FT ² / Lot Size (Counting Double Lots As 2 Lots In Calculation)	Average
1 5669	2,613.6	480.00	No Garage	18.37%			
2 5661	5,227.2	844.00	520.00	16.15%	9.95%	9.95%	9.95%
3 5657	3,049.2	2,542.00	616.00	83.37%	20.20%	20.20%	20.20%
4 5653	2,613.6	1,652.00	420.00	63.21%	16.07%	16.07%	16.07%
5 5651	3,920.4	704.00	No Garage	17.96%			
6 5641	5,227.2	1,466.00	528.00	28.05%	10.10%	10.10%	10.10%
7 5633	9,147.6	2,212.00	476.00	24.18%	5.20%	5.20%	5.20%
8 5623*	11,761.2	2,326.00	704.00	19.78%	5.99%	11.97%	8.98%
9 5617	6,098.4	2,828.00	768.00	46.37%	12.59%	12.59%	12.59%
10 5611	4,791.6	2,272.00	480.00	47.42%	10.02%	10.02%	10.02%
11 5605	5,270.8	1,776.00	No Garage	33.70%			
12 5599*	12,196.8	2,426.00	864.00	19.89%	7.08%	14.17%	10.63%
13 5593	6,098.4	2,604.00	730.00	42.70%	11.97%	11.97%	11.97%
14 5587	6,098.4	2,478.00	440.00	40.63%	7.22%	7.22%	7.22%
15 5583	6,098.4	4,448.00	840.00	72.94%	13.77%	13.77%	13.77%
Average	6,014.2	2,070.53	615.50	38.31%	10.85%	11.94%	11.39%
5605 Hugo Rd. w/ Proposed Garage	5,270.8	1,776.00	576.00	***	10.93%	10.93%	10.93%
Variance From Average	743.4	294.53	39.50	4.62%	-0.08%	1.01%	0.46%

Summary of Above Findings Regarding 10% of Lot Size Max Garage Ordinance:

% of Lots that comply with the 10% of Lot Size Max Garage Ordinance (1):	42%
% of Lots within a 5% variance of the 10% of Lot Size Max Garage Ordinance (1):	42%
% of Lots greater than a 5% variance of the 10% of Lot Size Max Garage Ordinance (1):	17%
TOTAL % of Lots That EXCEED the 10% Variance:	<u>58%</u>

NOTE: At **33.70%** of total lot size, the current living area square feet as a % of total lot size for 5605 ranks it in the middle of the 15 lots in the analysis -- 5% lower than the average.

The planned additional living space brings 5605 Hugo Road more in line with its neighbors with similar lot sizes.

*Denotes address with "double"/oversized lots

**Includes Foundation AND Multiple Levels If Applicable

*** FT² of Proposed Garage for 5605 uses entire foundation 24 X 24

(1) Calculation EXCLUDES lots that currently have no garage (i.e., total used for % denominator is 12)

Garage % of Lot Size

0.00% = Blue
0.01% - 10.00% = Green
10.00% - 15.00% = Yellow
15.00% & Over = Red

EXHIBIT C


Certificate of Survey

For: Strane Residence
5605 Hugo Road, WBL, Mn.

The southerly 10 feet of lot 24, and Lot 23, except the southerly 10 feet thereof, Kipps Lake Shore Addition to Bald Eagle, Ramsey County, Mn. Subject to the water easement of record.

Area Breakdown

- Lot Area (to OHWL) = 5,480 sq. ft.
- House = 1367 sq. ft.
- Driveway = 760 sq. ft.
- Sidewalk = 352 sq. ft.
- Deck = 473 sq. ft.

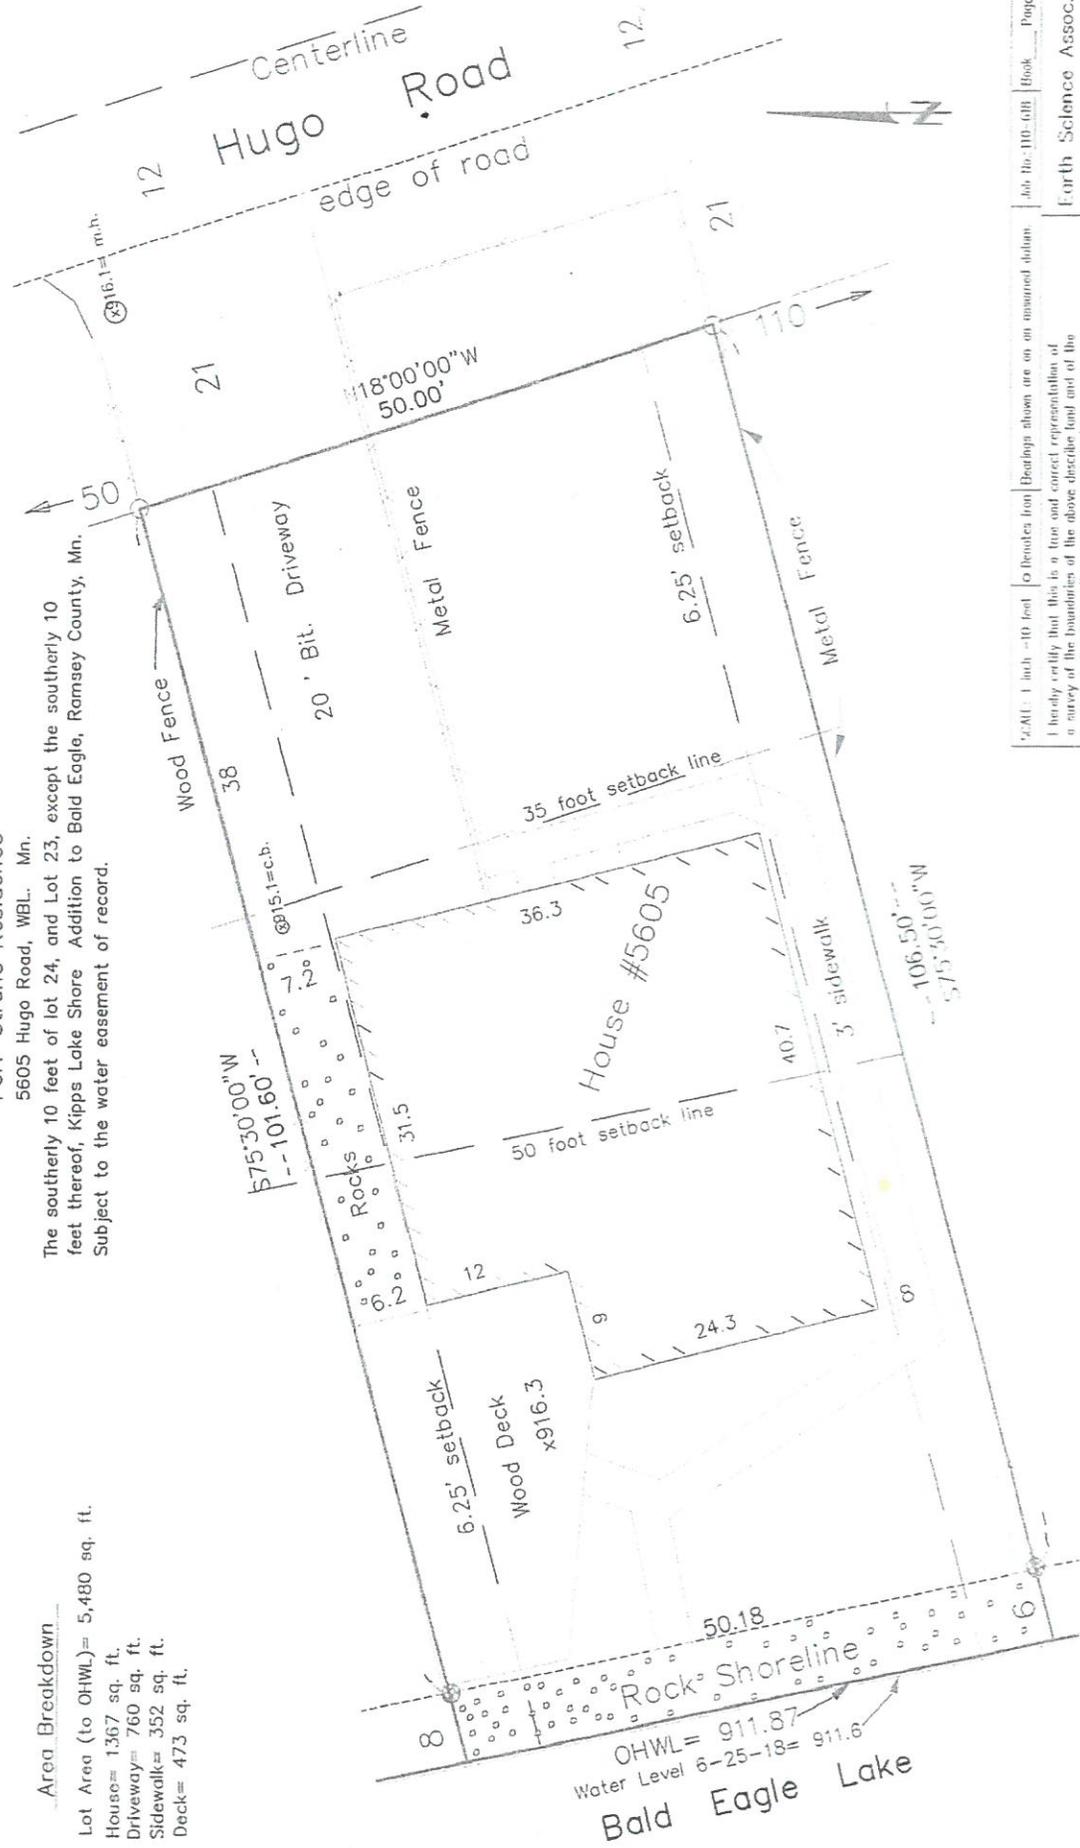

SCALE: 1 inch = 10 feet
 I hereby certify that this is a true and correct representation of a survey of the boundaries of the above described land and of the location of all buildings, if any, thereon, and all visible encroachments, if any, from or on said land.
 Dated this 25th day of August 2018 By: *M. L. Anderson*
 Matthew J. Anderson, Minn. Reg. No. 18-10213

Job No. 110-618 Book Page
 Earth Science Assoc.
 37445 Grand Ave.
 North Branch Mn. 55058
 (651)-532-0970

Denotes Iron Found



**WHITE BEAR
TOWNSHIP**

1858
RAMSEY COUNTY
MINNESOTA

gms
F-1

Board of Supervisors

ROBERT J. WEISENBURGER, Chairman

RICHARD A. SAND

LINDA J. FORD

1281 HAMMOND ROAD
WHITE BEAR TOWNSHIP, MN 55110

612/429-5827
FAX 612/426-2258

**MINUTES
PLANNING COMMISSION
MAY 28, 1998**

The meeting was called to order at 7:12 p.m.

Present: Metcalf; Marquardt, Moeller, Patrick and Terry; Town Board Liaison: Sand; Planner: Riedesel.

Absent: Prudhon, with prior notice.

APPROVAL OF APRIL 23, 1998 MINUTES: Metcalf moved to approve the Minutes of April 23, 1998, as submitted. Terry seconded. Ayes all.

APPROVAL OF AGENDA (Additions/Deletions): Moeller moved to approve the Agenda, with the following amendment: Table Consent Agenda Item 5D) Bellaire Dock Association - Request for Two 1 1/2' Side Yard Setback Variances to Install 3' Wide Dock - Approximately 2597 South Shore Blvd. (20' Easement). Metcalf seconded. Ayes all.

WELCOME AND OATH OF OFFICE: Patrick administered the Oath of Office to new Planning Commission member, Ron Marquardt. Introductions were made, and Marquardt was welcomed to the Commission.

Riedesel noted that M. Ann Buck, who was slated to take the Oath of Office, tendered her resignation verbally, citing a busy schedule, which would affect her meeting participation.

CONSENT AGENDA: Moeller moved to approve the Consent Agenda, as follows: 5A) Paul and Sherri Chapin Request to Exceed 1,000 Square Foot Garage Size Requirement - 5223 West Bald Eagle Boulevard; 5B) Bill Hartman - Request for 9' Front Yard Setback Variance and 1-1/2' Side Yard Setback Variance to Construct Second Story Addition - 5790 Lake Avenue; 5C) James and Donna Commander - Request for 16'- 6" Lakeshore Setback Variance and 24'- 6" Front Yard (right-of-way side) to Construct 4' Addition - 5623 Hugo Road; 5D) Table Bellaire Dock Association - Request for Two 1 1/2' Side Yard Setback Variances to Install 8' Wide Dock - Approximately 2597 South Shore Blvd. (20' Easement); 5E) Jason and Sarah Kramer - Request for 14' Front Yard Setback Variance to Construct Front

file
file
file
file 2 + future
file



recycled paper

CERTIFICATE OF SURVEY


For: **MARE MORTEK**
5641 HUGO ROAD
WHITE BEAR TOWNSHIP, MN 55110



F-2

DESCRIPTION:

The Northwesterly 10.00 feet of Lot 29 and the Southeasterly 50.00 feet of Lot 30, KIPP'S LAKE SHORE ADDITION TO BALD EAGLE, Ramsey County, Minnesota.

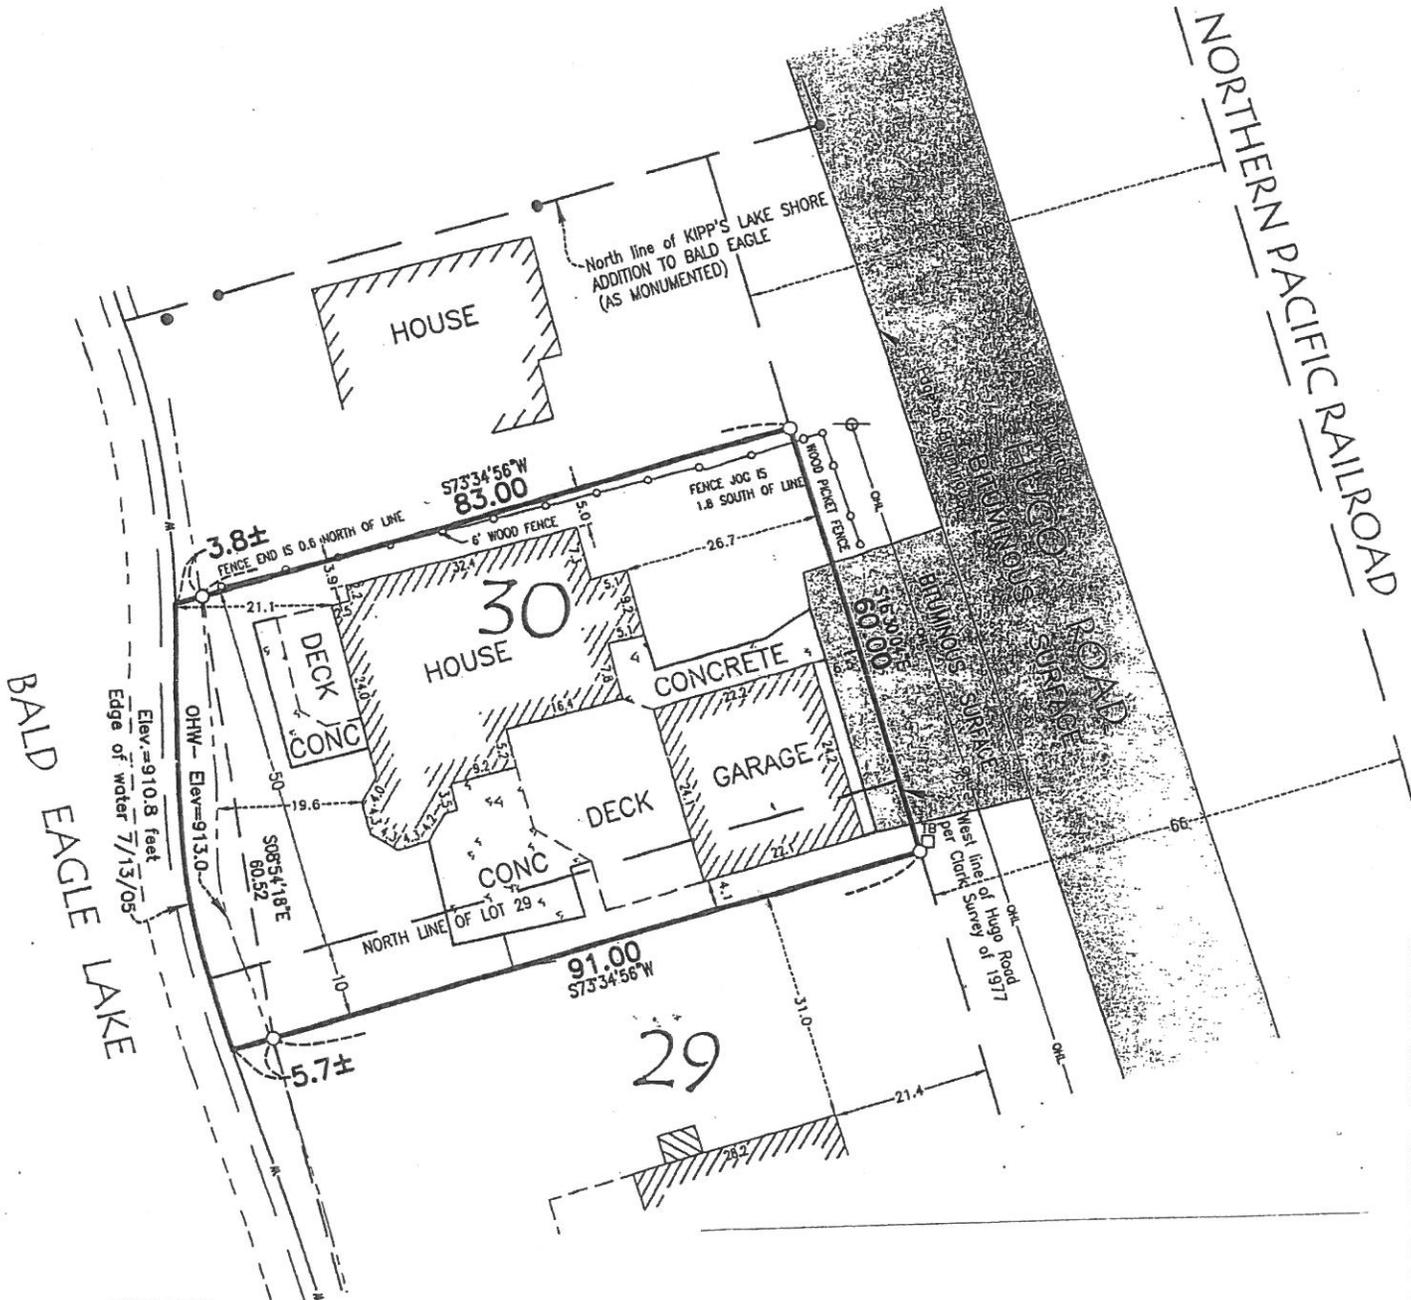

NOTES:

- Denotes iron monument found
 - Denotes iron monument set
 - ☒ Denotes Telephone Box
 - ⊕ Denotes Power pole
 - OHL— Denotes Overhead Line
- Elevations are on NGVD 1929

I hereby certify that this survey, plan or report was prepared by me or under my direct supervision and that I am a duly licensed land surveyor under the laws of the state of Minnesota.

Dated this 21st day of November, 2005.

By: _____

Ronald P. Alwin, Land Surveyor
Minnesota License No. 17765

METRO LAND SURVEYING & ENGINEERING

248 APOLLO DRIVE
LINO LAKES, MINNESOTA 55014

TEL. (763) 398-6830 FAX (763) 398-2466

EMAIL: survey@metrois.com

Job No. 1573.001

Scale: 1"=20'

Drawn by: AJ

City WHITE BEAR TOWNSHIP

Minutes
Board of Supervisors Meeting
December 5, 1988

F-3.1

Jungkunz moved to receive the report of Planner Short relating to the December 1, 1988, Planning Commission meeting. Sand seconded. Ayes all.

Jungkunz moved to authorize the expenditure of \$440 to replace the carpet for the Town Planner's office. Sand seconded. Ayes all.

Sand moved to table agenda item 6.c.2. relating to the Town Commissions meeting to the end of the meeting. Jungkunz seconded. Ayes all.

Sand moved to table the request of Edwin Timmers to later in the meeting. Jungkunz seconded. Ayes all.

Sand moved to table the Permitted Use Standards request for Schwing-America to later in the meeting. Jungkunz seconded. Ayes all.

Robert Hamilton, 5837 Hobe Lane, appeared to report on the shed located at his property and stated it had been moved. The Board directed the Code Enforcement Officer to confirm same. *file*

Sand moved to table the Ness property drainage issue to later in the meeting. Jungkunz seconded. Ayes all.

Mary Ayde of Lake Sanitation appeared to discuss the Ramsey County Household Hazardous Waste Program and how White Bear Township could participate with an ongoing means for residents to dispose of household quantities of hazardous waste by establishing one semi-permanent collection site on a trial basis. Jungkunz moved the authorization of the Clerk-Treasurer to proceed with the proposal presented by Mary Ayde. Sand seconded. Ayes all.

Jungkunz moved to authorize the Attorney to draft an anti-scavenger ordinance relating to recycling. Sand seconded. Ayes all.

The Engineer submitted preliminary cost estimates for the Timber Hills Improvements project based on the plans and specifications and stated the plans and specs would be ready for review at the December 20th meeting. The Board felt the project needs further consideration by both the Town and Timber Hills residents and directed the Clerk to draft an agenda relating to the project for the December 20th meeting and to advise Timber Hills residents by letter. *Ba*

Sand moved to take off the table the request of Edwin Timmers. Jungkunz seconded. Ayes all. *file*

Planner Short reviewed the request of Edwin Timmers, 5599 Hugo Road, for three variances: a 25' front yard, a 5' side yard variance and a 45' lakeshore setback variance for a home addition. The Board discussed the objection made by Mr. Timmer's neighbor, Mr. Strain, and Planner Short stated Mr. Timmers had modified his plan and felt Mr. Timmers had met the needs of

F-3.2

satisfying the neighbor's concerns. The Board directed the Planner to contact Mr. Strain advising him of the Board's action. Sand moved, based upon Planning Commission recommendation, to grant a variance to Mr. Timmers at 5599 Hugo Road for the following: a 25' setback variance off of Hugo Road, a 5' setback variance on the south property line (both variances for the garage) and a 43' setback variance off of the lake, the reason being it is an existing lot of record on Hugo Road and that because of the lot configuration as it relates to the depth, it has a greater setback than the neighboring property owners and to direct the Planner to contact the neighbor to the North to verify his concurrence with the proposal and that the proposal appears to satisfy the neighbor to the North and that the Board will discuss this matter further if there is a conflict with the neighbor. Jungkunz seconded. Ayes all.

file
q
PC

Sand moved to take the Ness property drainage issue off the table. Jungkunz seconded. Ayes all.

Elizabeth Ness, 5395 Eagle Street, appeared to discuss the drainage problem on her property and adjoining properties and her request for a solution due to her property being sold. The Board discussed the problems and possible solutions to the drainage problem with Ms. Ness, Mr. Lindbloom and Mr. Chapin and other neighbors present at the meeting. The Engineer reviewed his report of December 2, 1988, submitted at the meeting. The Board directed the Engineer and Planner to review the properties in question relating to drainage improvements and to submit reports at the December 20 meeting.

file

Sand moved to take off the table the Schwing-America matter. Jungkunz seconded. Ayes all.

Clayton Anderson of Steel Structures, contractor for Schwing-America, appeared to request approval of the Permitted Use Standards for the construction of a new building north of Schwing-America's site and submitted a parking layout and master parking plan of the site as requested by the Planning Commission at their December 1st meeting. Planner Short reviewed the recommendations of the Planning Commission. Sand moved to grant concept approval to the Schwing-America improvement and grant a building permit for construction of a 20,440 sq. foot building on the property. Jungkunz seconded. Ayes all. Sand moved to direct the Planner to report back in 30 days relating to the agreement as to landscaping and parking and development of the overall site. Weisenburger seconded. Ayes all.

PC
F


Sand moved to approve the installation of street lights on Pioneer Lane pursuant to the request set out in the petition. Jungkunz seconded. Ayes all.

Sand moved to approve the variance extension request of Jeff Johnson, 1969 Stillwater Street, to June 1, 1989, based upon the agreement with Mr. Johnson that the exterior of his home will be totally completed by June 1, 1989. Jungkunz seconded. Ayes all.

PC
F
Suspe

BALD EAGLE LAKE

SHORE LINE THIA TE

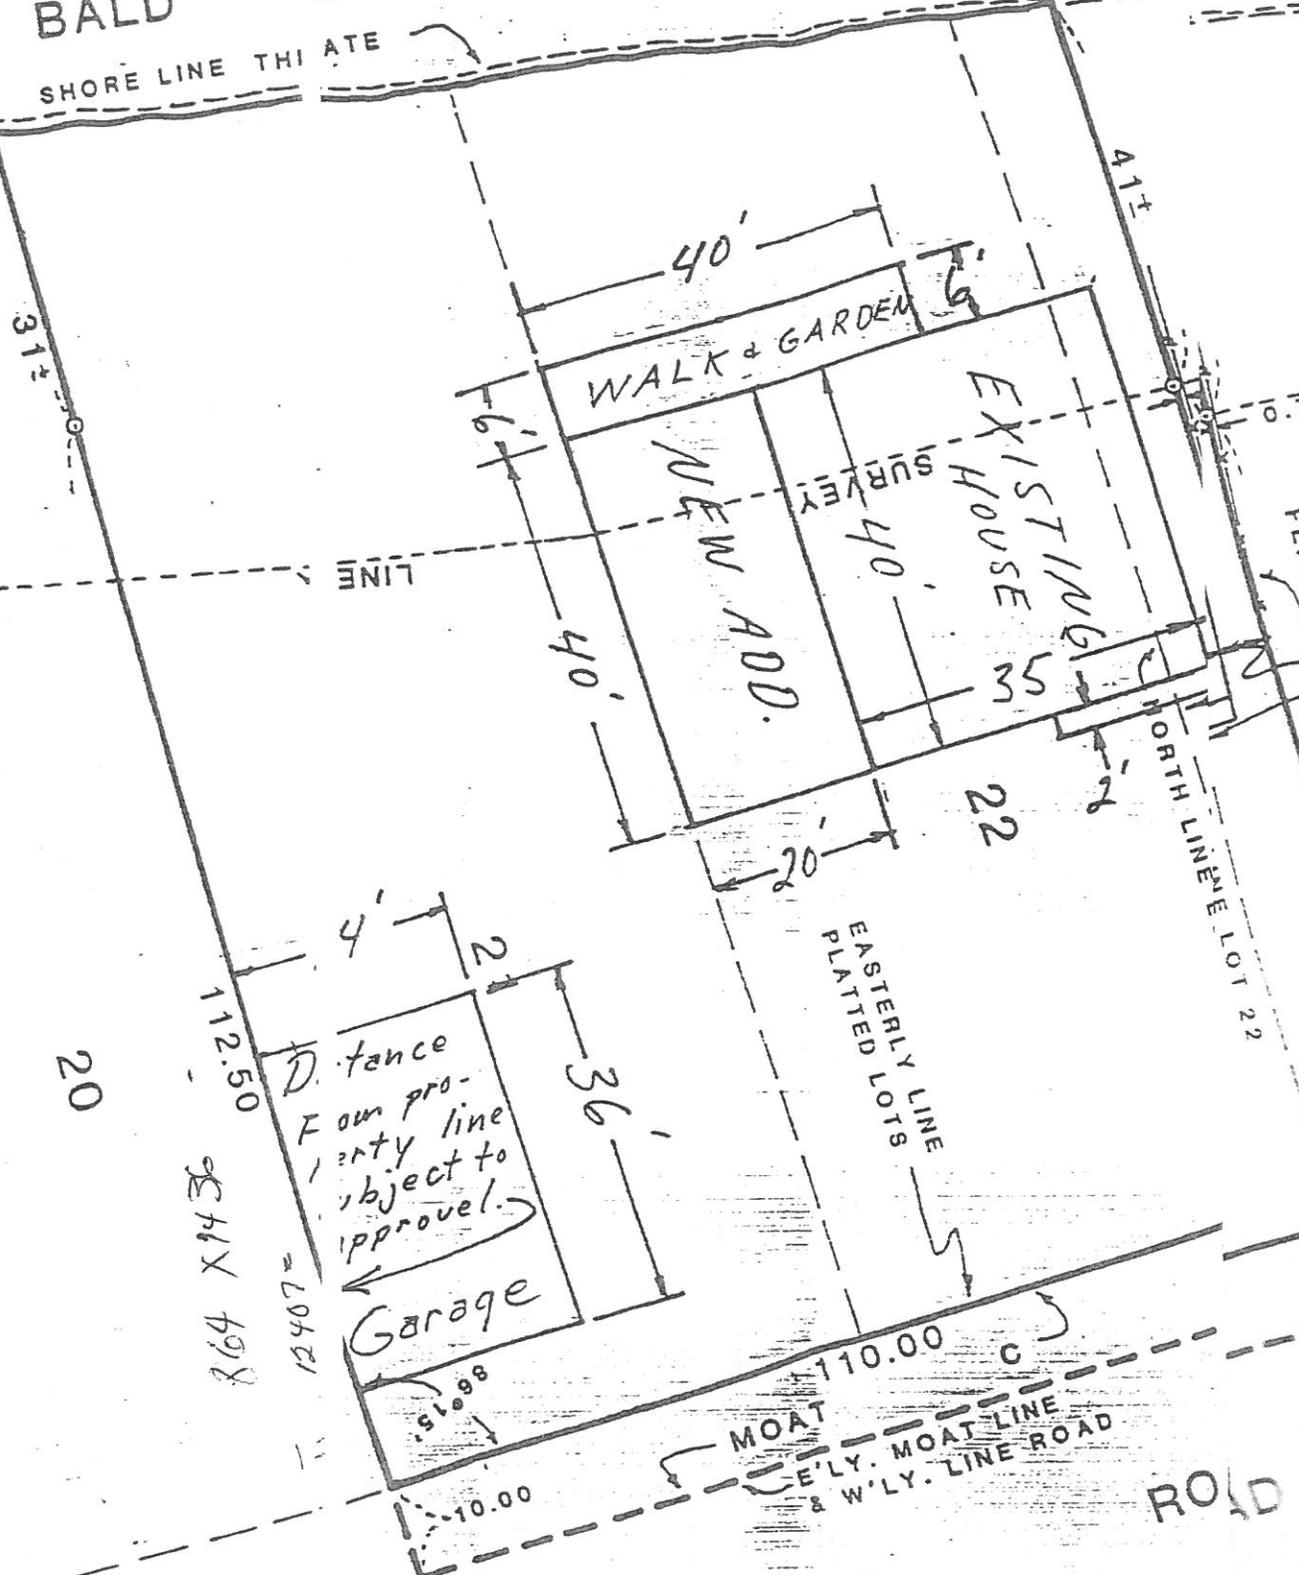

NOTE:
Occupation lines appear to run to Easterly line of Moat C. Ramsey County claims Moat for County ditch. Easement should be acquired across ditch for ingress & egress to inner part.

Distance from property line subject to approval.
Garage

BOX FOUND 0.4 FT. W'LY. OF E'LY. MOAT LINE
E'LY. LINE OF LOT 22



5587 Hugo
Road

F-5

NEW BUSINESS CONT:

Wm. Lipschultz - Mample was concerned with accessibility for fire fighting equipment. Mr. Lipschultz stated he will remove the existing fence and shrubs to allow access as far as the garage.

Weber moved, (using the 60% factor for undersized lots), to recommend to the Planning Commission to grant a 2' side yard variance for construction of a garage at 2525 South Shore Blvd., based on an undersized lot, consistency with the neighborhood and the existing garage foundation. Mample seconded. Ayes all.

JUDY CARNEY: Ms. Carney is requesting a side yard variance for a garage addition for storage purposes at 5587 Hugo Road. The lot is 50' wide and the current garage is located 2 feet from the property line.

Mample moved to recommend to the Planning Commission to approve the 4' side lot variance request (using the 60% factor), for a garage addition at 5587 Hugo Road, based on an undersized lot, neighborhood consistency and the existing garage. Weber seconded. Ayes all. It was noted that Ms. Carney should also obtain a letter of acknowledgement from the south neighbor.

RICH & JACKIE DUTCHER: The Dutchers are requesting a side lot variance for construction of a garage at 1725 E. County Road H2. The lot is 50' wide. The adjacent lot is unbuildable and owned by W.B. Township.

Weber moved to recommend to the Town Board to grant a 4½' side lot variance, (using the 60% factor), to within 1½ feet of the side property line, for construction of a garage at 1725 E. County Road H2, based on an undersized lot and noting this is the only area on the lot to place the garage, and the adjacent lot is unbuildable. Mample seconded. Ayes all.

DONALD HUEMOELLER: Mr. Huemoeller is requesting a 5' frontage variance to split the lot at 1607 Whitaker to create a 75' lot. He feels the existing house is located too far over and for future purposes, it would work out better to have more property between the houses.

Mample moved to recommend to the Planning Commission to allow the lot split at 1607 Whitaker to divide an 80' parcel off his property and to grant a 2½' side yard variance for the existing house and the owner will retain a 2½' easement to the east of his property on lot "B" so as to maintain distance between the buildings. Weber seconded. Ayes all.

JUDITH A. MILTON: Ms. Milton is requesting a variance to split Lot C from Lot A to create an 87' corner lot at East County Line and South Shore Boulevard (4101 E. County Line Rd). (The minimum lot width for corner lots is 105'.)

Weber questioned the buildability of the lot, noting it was 18' - 20' lower than the street. He also questioned the drainage effect on the neighbor to the west. A grading and drainage plan should be submitted.

It was noted that sewer and water is not available to the lot in question and the sewer for 4101 E. County Line is provided through an easement on the property at 2732 So. Shore Blvd.

The Variance Board discussed the Town's liability if they allowed the lot split and the lot was not buildable. Would the Town be "putting their stamp of approval" on the lot by allowing the split?

Mample moved to table the Milton request for a variance and lot split at



F-6.1

Board of Supervisors
ROBERT J. WEISENBURGER, *Chairman*
RICHARD A. SAND
LINDA J. FORD

WHITE BEAR TOWNSHIP

1858
RAMSEY COUNTY
MINNESOTA

1281 HAMMOND ROAD
WHITE BEAR TOWNSHIP, MN 55110
612/429-5827
FAX 612/426-2258

5617

MINUTES VARIANCE BOARD MEETING MAY 17, 1995

The meeting was called to order at 3:07 p.m.

Present: Members: Short, Weber, Mample; Planner: Riedesel.

The Minutes of April 19, 1995, were approved as submitted.

The Agenda was approved as submitted.

5617 Hugo Road

LINDA CHABOT/BRYAN PETERSON - REQUEST FOR 18' FRONT YARD SETBACK VARIANCE FOR GARAGE ADDITION AT 5617 HUGO ROAD: Riedesel summarized the request to add a two car garage on to the east side of the home. As requested, it will encroach 17' into the minimum front yard setback (35'). It was also noted during the presentation that a second story will be added to the home. It will not encroach any closer to the lot lines or lake, however the existing home encroaches into the minimum lakeshore setback (50') and therefore requires approval of a variance.

*file
7
TB*

Short noted that the property adjacent to the north has a concrete block accessory building which encroaches into the minimum front yard setback area and is more of a non-conformity than the structure which is proposed. In addition, structures located 3 lots to the north and 3 lots to the south are located closer to the right-of-way than the proposed structure.

Mample noted that the garage, as proposed, is a basic two car garage and not extraordinarily large.

Mample moved to recommend to the Planning Commission to approve an 18' front yard setback variance and a 26' lakeshore setback variance to allow construction of a new garage and a second story addition which will not encroach any closer to the lake than the existing structure, and that the setback requested for the garage will result in a setback which is greater than the setback of the adjacent concrete block accessory building, and that three of the closest six properties have structures which are located closer to the right-of-way than the garage which the applicants are requesting and noting the history for approving variances along Hugo Road. Short seconded. Ayes all.



F-8

MEMORANDUM

TO: PLANNING COMMISSION
FROM: TOM RIEDESEL
DATED: MAY 18, 1998

SUBJECT: HOME ADDITIONS
REQUEST: 16'6" LAKESHORE & 24'6" FRONT YARD SETBACK
VARIANCES

LOCATION: 5623 HUGO ROAD
APPLICANTS: JAMES & DONNA COMMANDER

The Commanders are requesting approval of front yard and lakeshore setback variances to construct two additions onto the existing home. The lakeshore addition is proposed to be 4' deep by 40' in length. The home is currently 37'6" from the lake. The addition, as proposed, will decrease the setback to 33'6" from the lake. A 50' lakeshore setback is required by the Zoning Ordinance. A 16'6" lakeshore setback variance is requested.

The front of the home appears to be 16'5" from the Hugo Road right-of-way as measured to the front foundation. A 6' wide porch is proposed for the front of the home which would be approximately 10'5" from the right-of-way. The porch will replace an existing ramp which is 7 1/2' in width. Therefore, the porch, as proposed, will be setback further from the right-of-way than the existing ramp. A 24'6" front yard setback is required.

The lots along this portion of Hugo Road are very shallow as compared to most lots within the Township. The depth of the lot varies from 95' to 110'. Due to the minimal depth of the lots and the 50' lakeshore and 35' front yard setback requirements, several variances have been approved for homes along Hugo Road. They include the following:

- 6K FT² LOT → 5617 Hugo Road – 18' front yard setback variance for a new garage (existing setback from the right-of-way is 8')
(approved 1995)
- 6088 FT² LOT → 5887 Hugo Road – 4' side yard setback variance
(approved 1988)
- 12,196 FT² LOT → 5599 Hugo Road – 25' front yard variance
5' side yard variance
43' lakeshore variance
(approved 1988)



5583
6098.4 10T F-9.1

Board of Supervisors
ROBERT J. WEISENBURGER, *Chairman*
RICHARD A. SAND
LINDA J. FORD

WHITE BEAR TOWNSHIP

1858
RAMSEY COUNTY
MINNESOTA

1281 HAMMOND ROAD
WHITE BEAR TOWNSHIP, MN 55110
651/429-5827
FAX 651/426-2258

MINUTES PLANNING COMMISSION MEETING MAY 27, 1999

The meeting was called to order at 7:02 p.m.

Present: Artner, Bernhardt, Marquardt, Metcalf, Moeller, Patrick and Prudhon; Town Board Liaison: Sand; Planner: Riedesel.

APPROVAL OF MINUTES OF APRIL 22, 1999: Marquardt moved to approve the Minutes of April 22, 1999 as submitted. Artner seconded. Ayes: Marquardt, Artner, Bernhardt, Metcalf, Moeller and Patrick. Abstain: Prudhon.

APPROVAL OF AGENDA (Additions/Deletions): Bernhardt moved to approve the Agenda as submitted. Metcalf seconded. Ayes all.

CONSENT AGENDA: Moeller moved to approve the Consent Agenda as follows: 4A) Approve Jim Joslyn Request for 2' Rear Yard Setback Variance to allow Garage Addition - 1736 Stillwater Street; 4B) Approve Thomas Burke Request for 3-1/2' Side Yard Setback Variance to Allow Deck Construction - 2126 Park Avenue; 4D) Approve Matt and Debbie Walczak Request for 16'11" Wetland Setback Variance to Allow 3-Season Porch and Deck Construction - 5937 Polar Bear Lane. Bernhardt seconded. Ayes: Moeller, Bernhardt, Metcalf, Artner, Patrick and Prudhon. Naye: Marquardt.

APPROVE SCOTT FUCHS REQUEST FOR 215 SQUARE FOOT VARIANCE FOR OVERSIZED GARAGE AND 3'3" SIDE YARD AND 26' LAKESHORE SETBACK VARIANCES TO ALLOW WALKWAY AND DECK CONSTRUCTION - 5583 HUGO ROAD: Riedesel reviewed the request for a 3'3" side yard setback variance to allow reconstruction of an existing deck and sidewalk 3' from the side lot line. The applicant is also requesting approval of a 26' lakeshore setback variance to allow construction of a deck 24' from Bald Eagle Lake.

The side yard setback variance for the walkway is requested to replace an existing deck and walkway which is 1' from the side lot line. The new walkway is proposed to be 3' from the lot line, 2' further from the lot line than the current

sb
file
file
file
file
sb



MINUTES
PLANNING COMMISSION MEETING
MAY 27, 1999

F-9.2

file
TWS

structure. The new structure is proposed to increase the setback, decreasing the non-conformity. Approving this variance is in keeping with the Town's practice of approving variances when a non-conformity is decreased.

The lakeshore setback variance is requested to allow construction of a new deck 24' from the 100 year high water elevation of Bald Eagle Lake.

Several lakeshore setback variances have been approved for properties along Hugo Road, including a 24' lakeshore setback variance for the adjacent property. Other lakeshore setback variances include:

- 5543 Hugo Road - 13' lakeshore setback variance;
- 5599 Hugo Road - 43' lakeshore setback variance (approved 1988 a 75' setback requirement at that time);
- 5611 Hugo Road - 62' lakeshore setback variance (approved 1986 a 75' setback requirement at that time);
- 5661 Hugo Road - 12' lakeshore setback variance (approved in 1986); and
- 5669 Hugo Road - 40' lakeshore setback variance (75' setback requirement).

The setback of the proposed deck will be in line with decks on either side of the applicant's property. The Town has used this rationale in the past to approve lakeshore setback variances. This makes sense as it creates a consistent setback for structures on the lake.

Patrick expressed concern regarding reduced setbacks from the lake. Other comments included:

- It would reduce the non-conformity
- The deck alignment will be the same as other decks
- Staff and Building Inspector/Code Enforcement Office did a site visit and determined that the setback request conformed to Town policy.

Riedesel noted that the Variance Board reviewed the requests and recommends approval.

Based on Variance Board and staff recommendation, Marquardt moved to recommend to the Town Board to approve the 3'3" side yard setback variance as requested, at 5583 Hugo Road, since the proposed deck and walkway will be narrower than the existing deck to allow access to the lake without encroaching on neighbor's property, will be set back further from the lot line than the existing structure and is in keeping with the Town's practice of approving variances when a new structure replaces a non-conforming structure, and provided that the new structure is set back further from the lot line than the non-conforming structure.

MINUTES
PLANNING COMMISSION MEETING
MAY 27, 1999

F-9.3 - TB

Artner seconded. Ayes: Marquardt, Artner, Metcalf, Bernhardt and Prudhon.
Nays: Patrick and Moeller.

Based on Variance Board and staff recommendation, Marquardt moved to recommend to the Town Board to approve the 26' lakeshore setback variance at 5583 Hugo Road, since the proposed deck setback is consistent with structures on adjacent properties, will be further from the lake than the setback of decks on either side, is consistent with other variances approved, and meets the standards set forth by Ordinance No. 35 for approving a variance. Artner seconded. Ayes: Marquardt, Artner, Metcalf, Bernhardt, Moeller and Prudhon.
Naye: Patrick.

Based on Variance Board and staff recommendation, Marquardt moved to recommend to the Town Board to approve the 215 sq. ft. variance, at 5583 Hugo Road, to allow the applicant to construct an 840 sq. ft garage since the ordinance is overly restrictive for small lots, recognizing that it is a tuck-under garage which makes the depth of the garage indistinguishable from the rest of the house from the exterior. Artner seconded. Ayes all.

LINDA CHABOT - REQUEST FOR NON-CONFORMING USE PERMIT FOR RESIDENTIAL DWELLING UNIT IN B-2 ZONE - 5960 NORTH HIGHWAY 61 (BALD EAGLE STATION): Riedesel noted that the Planning Commission recently reviewed a request for a Zoning Ordinance amendment to permit a dwelling unit in combination with a business use in the B-2 Zoning District.

file TB

The Planning Commission and Town Board feel that the dwelling unit should be considered a non-conforming use rather than a Conditional Use in the B-2 District. The Planning Commission did not take formal action on the Non-Conforming Use, however.

A Public Hearing for the Non-Conforming Use Permit is scheduled for June 7, 1999. The Town Board also directed the Planning Commission to review the Non-Conforming Use Permit and make a recommendation.

Patrick moved to recommend to the Town Board to approve a Non-Conforming Use Permit in the B-2 Zone, for the residential portion of the Bald Eagle Station for a period of five years. Subsequent renewal of the permit shall meet the standards set forth by Section 7-13.1 of Ordinance No. 35. Bernhardt seconded. Ayes all.

RICHARD MATNER - REQUEST FOR SPECIAL HOME OCCUPATION PERMIT - 5932 HOBE LANE: Riedesel reviewed the request for a Special Home Occupation Permit, noting that the applicant wants to operate a part of his

file

TB

F-10-1

MEMORANDUM

TO: VARIANCE BOARD
FROM: TOM RIEDESEL
DATE: MARCH 10, 2000 – UPDATED 3/22/00

SUBJECT: NEW HOME CONSTRUCTION

REQUESTS: 1.8' SIDE SETBACK VARIANCE; 42' LAKESHORE SETBACK AND 15' RIGHT-OF-WAY SETBACK VARIANCE, 9% GREEN AREA VARIANCE

APPLICANTS: MICHELLE L'ABBE & DAVID BERG
LOCATION: 5657 HUGO ROAD

The applicants are requesting approval of variances to allow reconstruction of their home at 5657 Hugo Road. The property is 5,977 square feet in area and is 80' wide at the right-of-way. The existing home and garage are 7.7' from the side lot line on the north side, 19.6' from the road right-of-way on the east side, 13.5' on the south side and 3.7' from the 100 year high water elevation of the lake. The new home and garage is proposed to be 9.5' from the north lot line, 19' from the right-of-way, 10' from the south lot line and 8' from the 100 year high water elevation of the lake.

The approvals requested include a 1.8' side yard setback variance, a 42' lakeshore setback variance, 15' right-of-way setback variance and 9% green area variance.

The applicants home is proposed to have more square footage than the existing home, but has been placed on the lot so it will be further from the lake and the north (side) lot line than the existing home. The front of the home facing the Hugo Road right-of-way is proposed to be set back between 20' and 25.4' from the right-of-way. This is further from the right-of-way than the closest point of the existing home which is 19.6'. The garage is at an angle and the garage door is proposed to be 21.7' from the right-of-way at its closest point.

The home and garage has been designed so that non-conforming setbacks have been reduced.

Historically, the Town has approved setback variances for new structures which replace existing structures as long as the new structure is setback further from the lot line than the existing structure. The applicants proposal is consistent with this practice. The garage has been shifted so it will be 20' from the right-of-way as requested by the Variance Board.

K-10.2

This portion of Hugo Road has many lots similar to this one which do not meet minimum lot size requirements. Variances for several of these lots have been approved by the Town.

Updated Recommendation

The applicants have revised their plan based on the Variance Board recommendation to show a 20' setback from the right-of-way and an 8.2' setback from the north lot line. The variances requested as a result of those modifications are:

1. A 15' right-of-way setback variance.
2. A 1.8' side yard setback variance (north side only).
3. A 42' lakeshore setback variance.
4. 9% green area variance.

Staff recommends approval of the variances as requested.

TR/psw
cc:admin/add.file
b:berg-1

File 1

MEMORANDUM

TO: PLANNING COMMISSION
FROM: TOM RIEDESEL
DATED: MAY 18, 1998

SUBJECT: HOME ADDITIONS
REQUEST: 8' LAKESHORE & 22' +/- FRONT YARD SETBACK VARIANCES

LOCATION: 5623 HUGO ROAD
APPLICANTS: JAMES & DONNA COMMANDER

The Commanders are requesting approval of front yard and lakeshore setback variances to construct two additions onto the existing home. The lakeshore addition is proposed to be 4' deep by 40' in length. The home is currently 46' from the lake. The addition, as proposed, will decrease the setback tot 42' from the lake. A 50' lakeshore setback is required by the Zoning Ordinance An 8' lakeshore setback variance is requested.

The front of the home appears to be 19' from the Hugo Road right-of-way as measured to the front foundation. A 6' wide porch is proposed for the front of the home which would be approximately 13' from the right-of-way. The porch will replace an existing ramp which is 7 1/2' in width. Therefore, the porch, as proposed, will be setback further from the right-of-way than the existing ramp. Staff has asked the property owner's architect to verify the front yard setback.

The lots along this portion of Hugo Road are very shallow as compared to most lots within the Township. The depth of the lot varies from 95' to 110'. Due to the minimal depth of the lots and the 50' lakeshore and 35' front yard setback requirements, several variances have been approved for homes along Hugo Road. They include the following:

6K FT LOT → 5617 Hugo Road – 18' front yard setback variance for a new garage (existing setback from the right-of-way is 8')
(approved 1995)

5887 Hugo Road – 4' side yard setback variance
(approved 1988)

12.1K FT LOT → 5599 Hugo Road – 25' front yard variance
5' side yard variance
43' lakeshore variance

- 5611 Hugo Road – 2' side yard variance
(approved 1986) 62' lakeshore variance (75' required at that time)
- (approved 1979) 9' side yard variance
10' front yard variance
- S.2K #1 LOT* 5641 Hugo Road – 3' side yard variance
(approved 1986) 12' front yard variance
- S.2K #1 LOT* 5661 Hugo Road – 15' front yard variance
(approved 1989) 10' lakeshore variance
(approved 1981) 21' front yard variance
- 5669 Hugo Road – 40' lakeshore variance

It was also noted during the staff visit to the site that the following properties had structures which were located closer to the paved portion of Hugo Road than the 35' setback requirement: 5587, 5593, 5559, 5641, 5653, 5657, 5661 and 5669 Hugo.

When reviewing lakeshore setback variances, the Town has considered what the impact of approving a variance will be on adjacent properties, i.e., will construction of an addition block views to the lake. In this instance homes on both sides of the Commanders are currently located closer to the lake than their home. In fact, if the variance for the lake side addition is approved, the setback from the lake will remain greater than the setback of adjacent homes.

In the case of the front yard setback variance request, it should be noted that several homes are located closer to the Hugo Road right-of-way, than what the Commanders are proposing. The home adjacent to the Commanders on the south side is located only 8' from the right-of-way. The home to the north of the Commanders lines up with their home and appears to have the same front yard setback. The home at 5641 Hugo Road (2nd home north of the Commanders) is also located closer to the right-of-way than the Commanders.

The additions, as proposed, will be setback further from the lake and the right-of-way than many of the homes on Hugo Road. Since many of the homes received approval of variances, a precedent has been set allowing variances for homes along Hugo Road. The Commander's request appears to be in keeping with the character of the neighborhood and will not negatively impact homes on adjacent properties.

Recommendation:

Staff recommends approval of the 8' lakeshore setback variance as requested.



VARIANCE APPLICATION FORM

White Bear Township
 1281 Hammond Road
 White Bear Township, MN 55110
 Phone 651-747-2750 Fax 651-426-2258
www.ci.white-bear-township.mn.us

INTRODUCTION

Variations from the literal provisions of this Ordinance shall only be permitted when they are in harmony with the general purposes and intent of this Ordinance, and when the terms of the variance are consistent with the Comprehensive Plan. Variations may be granted when the applicant for the variance establishes that there are practical difficulties in complying with the provisions of this Ordinance. "Practical Difficulties", as used in connection with the granting of a variance, means that the property owner proposes to use the property in a reasonable manner not permitted by this Ordinance; the plight of the landowner is due to circumstances unique to the property not created by the landowner; and the variance, if granted, will not alter the essential character of the locality. Economic considerations alone do not constitute practical difficulties. Practical difficulties include, but are not limited to, inadequate access to direct sunlight for solar energy systems. Variations shall be granted for earth sheltered construction as defined in Minnesota Statutes, when in harmony with this Ordinance. No variance may be granted that would allow any use that is not allowed in the zoning district in which the subject property is located. The Town Board may impose conditions in granting a variance that are directly related to and in rough proportion to an impact created by the variance. Conditions may be imposed in the granting of variations to insure compliance and to protect adjacent properties.

Check #12248 Fee \$225

APPLICANT(S) John D Schwartz PHONE (Home) (651)770-8225
Kathryn K Schwartz (Business) _____
 ADDRESS 256 Windsor Lane (Cell) J(952)994-7250
Mahtomedi, MN 55115 K(651)271-0334

PROPERTY OWNER John & Kathy Schwartz

ADDRESS OF SITE 5605 Hugo Road, WB Township, MN ZONING R1

EXISTING USE OF SITE Lake home - year round

DESCRIPTION OF VARIANCE REQUEST See narrative provided in supporting materials.

SETBACKS: (in FT)	Required	Existing	Requested
Front Yard	<u>35</u>	<u>39 - 42</u>	<u>17 setback from southern property line</u>
Side Yard	<u>6.25</u>	<u>7.0</u>	<u>7.0</u>
Side Yard	<u>6.25</u>	<u>7.0</u>	<u>7.0</u>
Rear Yard/ Lake	<u>50</u>	<u>19 - 20</u>	<u>19 - 20</u>
Other (Specify)	<u>Max of 10% Lot Ft2</u>	<u>None-No Garage</u>	<u>28' variance from 10% of Lot max size</u>
Greenspace	<u>% of lot size</u>	<u>53%</u>	<u>53% (reducing footprint & adding gutters)</u>

CHECKLIST:

- Site Plan (with dimensions and to scale)
- Attached _____ Building locations (dwelling, garage, accessory building).
- Surveys _____ Site improvements (fences, walks, lighting, decks, etc.).
- _____ Yard (front, side, rear, delineating setbacks).
- _____ Wetlands, lakes, streams, ditches including 100 year storm elevation.
- Late 8/2018 _____ Schedule (when does applicant intend to construct).
- _____ Additional information, if required.
- _____ Certificate of Survey, or full legal description.
- _____ Statements from affected (abutting) property owners. (If not provided, a public hearing will be scheduled with all property owners within 350' of your property being notified.)

REVIEW PROCESS:

1. Submit 1 copy of application and supporting information to the Township. Also submit 15 copies of all plans which exceed 11" x 17" in size. Any application must be received by the 1st Thursday of the month in which the applicant would like the Variance Board to review the proposal.
2. Variance Board _____ (Approximately one week prior to the Planning Commission Meeting, as necessary. Applicant will be notified of the time of the meeting.)
3. Planning Commission _____ (4th Thursday of the month @ 7:00 p.m. at the Town Hall).
4. Town Board _____ (3rd Monday of the following month @ 7:00 p.m. at the Town Hall).

STANDARDS:

The Town Board will approve a variance only if it satisfies the description in the INTRODUCTION on Page 1 of this form, and the following facts are established:

- _____ 1. Without a variance, applicant would be deprived of rights commonly enjoyed by others in the same district.
- _____ 2. The special circumstances do not result from actions of applicant.
- _____ 3. Granting variance will not confer on applicant any special privileges.
- _____ 4. Will not increase traffic congestion on public streets.
- _____ 5. Will not endanger public safety.
- _____ 6. Will not diminish established property value.

Applicant understands that the Variance Application fee will not be refunded if, after being submitted, the application is denied or the applicant chooses to withdraw.

It is the policy of White Bear Township that all identifiable costs associated with a Variance Application within the Township shall be the sole responsibility of the owner of said property. The costs shall include, but are not limited to the following: Township planning review costs (reports, meetings, site review); engineering review costs; legal costs (preparation of hearing notices, legal research, certification costs); publication costs (notice of hearing); reapportionment of assessments (engineers report); mailings and Ownership Reports (ownership/encumbrance).

Prior to the final approval by the Town Board, all Township expenses to date shall be paid by the owner. Subsequent expenses not paid at the time of final approval (due to billings by consultants, etc.) shall be due upon receipt of a billing from the Township.



*Signature of Applicant(s)

8/2/2018

Date

*Prior to applying for a variance it is recommended that the applicant contact Town staff in order to discuss the proposal.

To Be Completed By Office:

Date Request Received _____

By _____
(Staff Member)

\$225.00 Fee Received

Yes
No

Date Application Complete _____

G&J

J+K
Schwartz

cell J = 952-944-7250
cell K = 651-271-0334

**STATEMENT OF AFFECTED
PROPERTY OWNERS**

If a signed statement is not provided by the applicant for a variance, the Town Board shall order a public information meeting which will include printed notice to all property owners within 350' of the property where the variance is requested. Public Notice publication costs will be the responsibility of the applicant.

I am the owner of the property at: 5605 Hugo Road. I am requesting that the Town of White Bear grant me a variance from Ordinance No. Varias, for the following purpose:

Build a 24x24 Garage w/ Living Space Above It, Connected Directly to South End of the East Side of House

My request will be reviewed by the Variance Board and the Planning Commission, with a final decision being made by the Town Board. I must provide the Board with a statement signed by the adjacent property owners, recording their comments relative to my request. Please feel free to write below any comments you may have regarding this issue. This statement must be signed and dated.

PROPERTY OWNERS 8/2/18

1. Name: GREG & JERRE LETOURNEAU Address: 5611 Hugo Road
Phone: (Home) 651-429-7251
(Bus.) -
(Cell) 612-272-2832

Comments: GREG & JERRE HAVE NO CONCERNS ABOUT THIS PROJECT AT THIS TIME. THANKS.

Date: _____ Signatures: Greg Letourneau | Jerre Letourneau

2. Name: _____ Address: _____
Phone: (Home) _____
(Bus.) _____
(Cell) _____

Comments: _____

Date: _____ Signatures: _____ / _____

3. Name: _____ Address: _____
Phone: (Home) _____
(Bus.) _____
(Cell) _____

Comments: _____

Date: _____ Signatures: _____ / _____

JAN

J+K Cell J = 952-994-7250
Schwartz Cell K = 651-276-0334

STATEMENT OF AFFECTED PROPERTY OWNERS

If a signed statement is not provided by the applicant for a variance, the Town Board shall order a public information meeting which will include printed notice to all property owners within 350' of the property where the variance is requested. Public Notice publication costs will be the responsibility of the applicant.

I am the owner of the property at: 5605 Hugo Road. I am requesting that the Town of White Bear grant me a variance from Ordinance No. Various, for the following purpose:

Build a 24x24 Garage w/ Living Space Above It
Connected Directly to South End of East Side of House

My request will be reviewed by the Variance Board and the Planning Commission, with a final decision being made by the Town Board. I must provide the Board with a statement signed by the adjacent property owners, recording their comments relative to my request. Please feel free to write below any comments you may have regarding this issue. This statement must be signed and dated.

PROPERTY OWNERS

1. Name: Janet M. Timmer Address: 5599 Huzzard Rd
Phone: (Home) 651-653-1566
(Bus.) _____
(Cell) _____
Comments: None

Date: _____ Signatures: _____ / _____

2. Name: _____ Address: _____
Phone: (Home) _____
(Bus.) _____
(Cell) _____
Comments: _____

Date: _____ Signatures: _____ / _____

3. Name: _____ Address: _____
Phone: (Home) _____
(Bus.) _____
(Cell) _____
Comments: _____

Date: _____ Signatures: _____ / _____



**Variance Board Meeting
August 15, 2018**

Agenda Number: 5 - 6

Subject: Added Agenda Items
Adjournment

Documentation:

Action / Motion for Consideration:

Added Agenda Items

Adjourn Meeting